






Base Cabine de Seccionamento

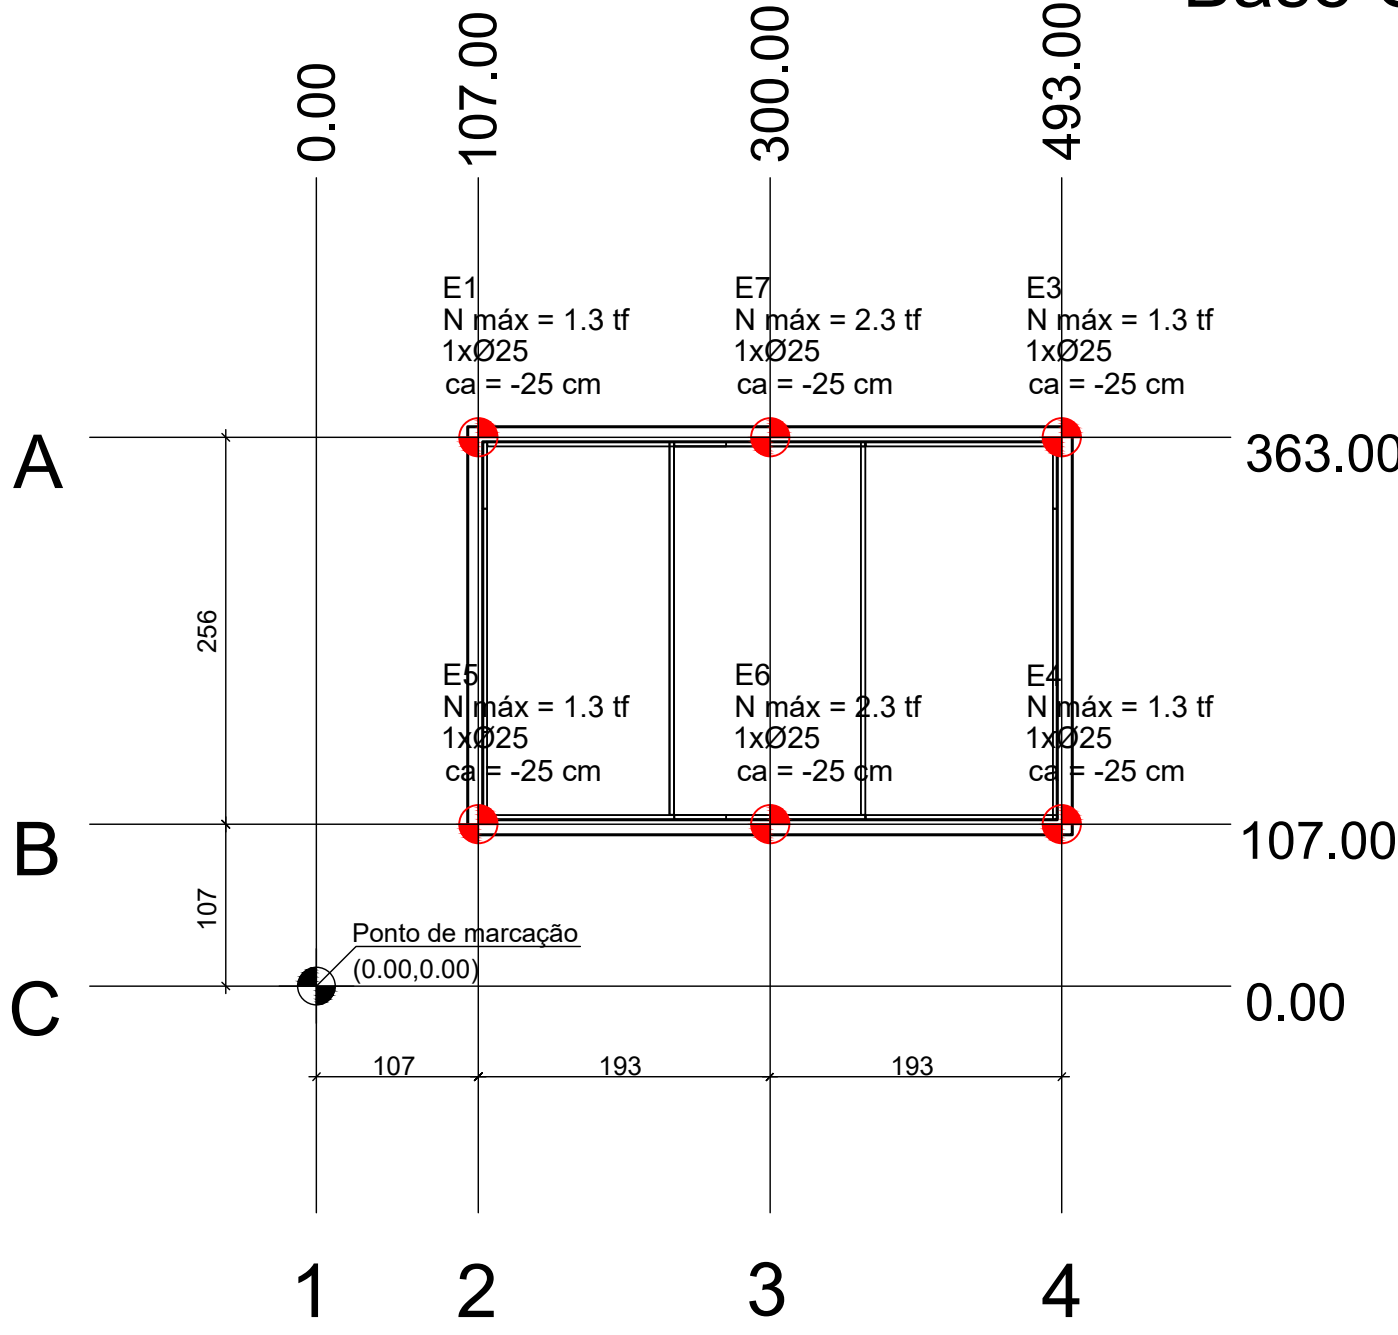


Planta de localização
escala 1:50

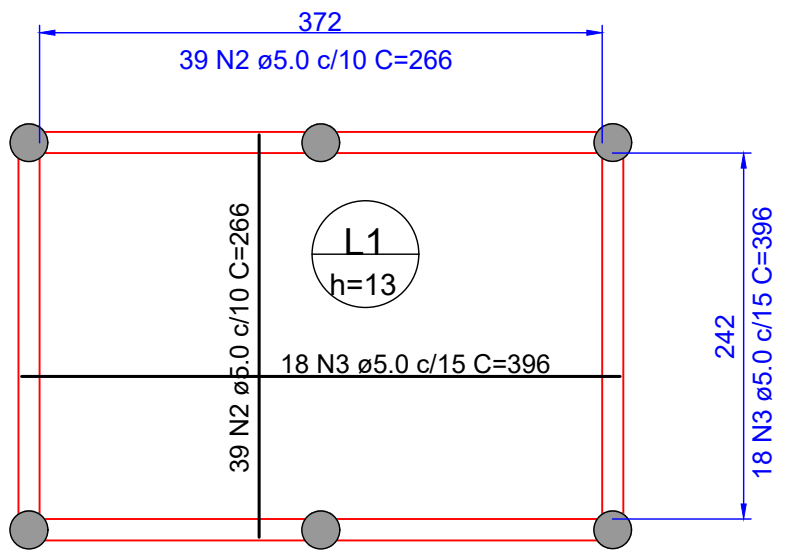

Armação positiva da laje do piso
escala 1:50

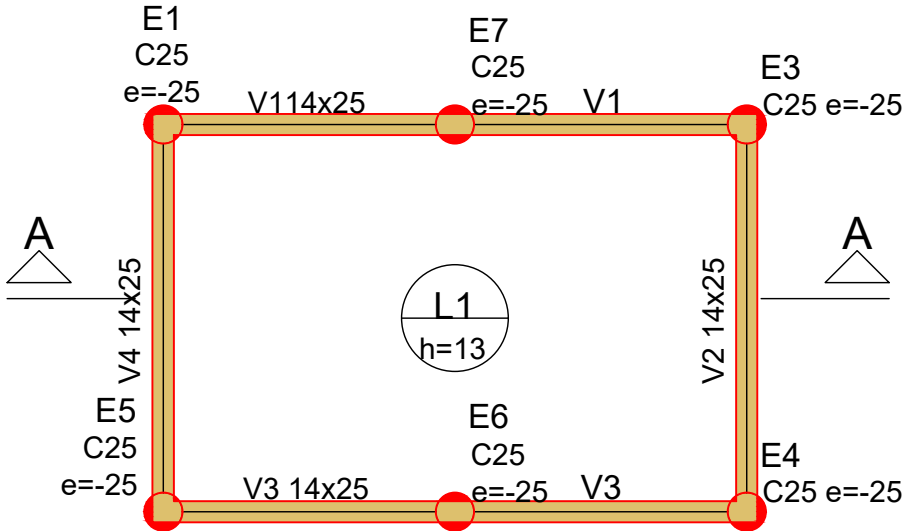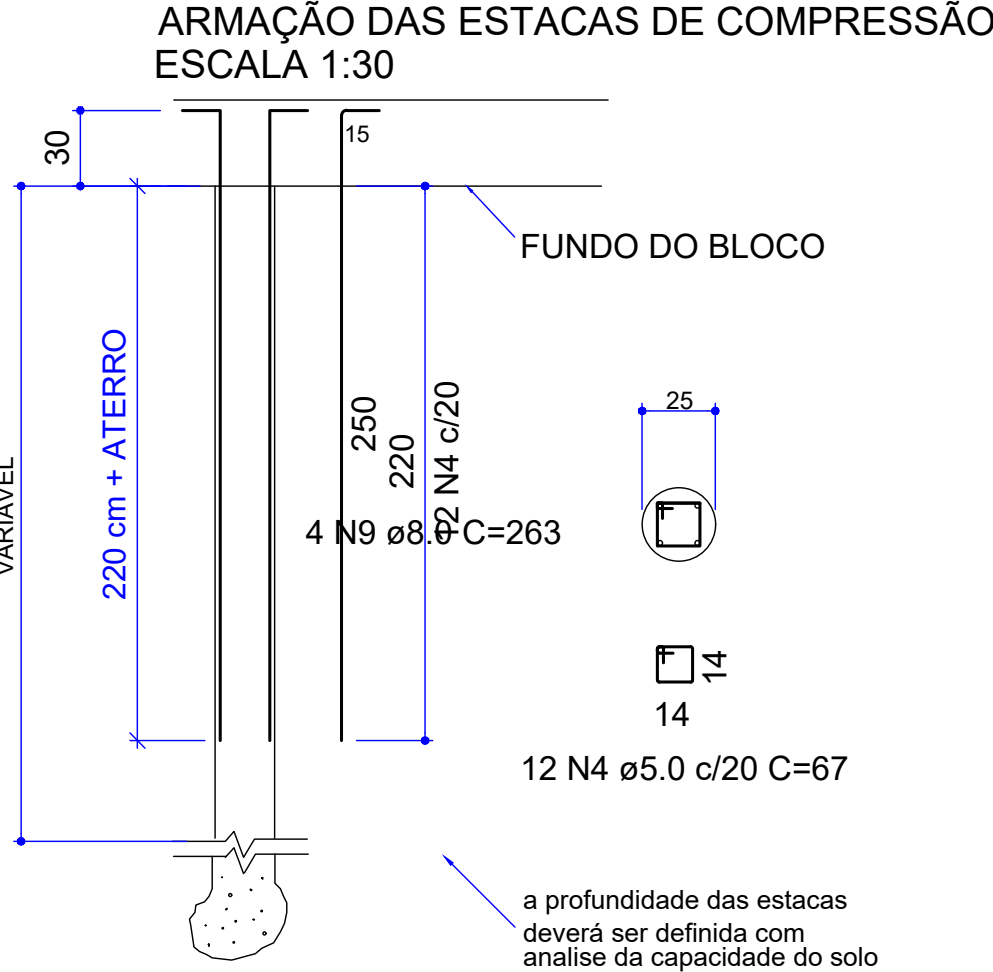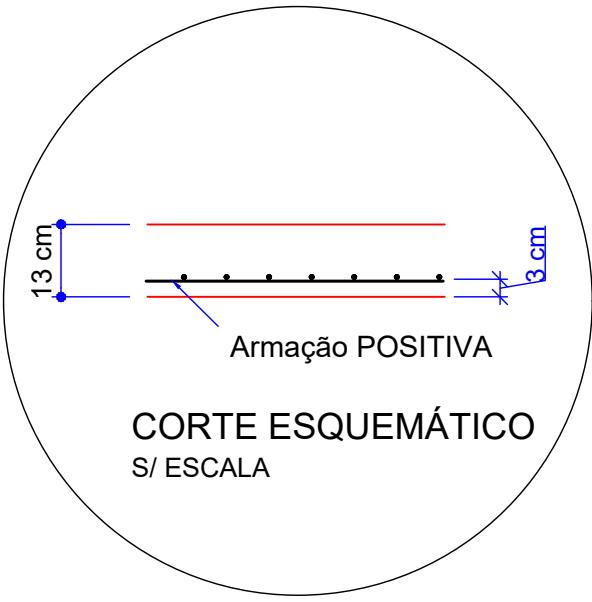

Forma do pavimento Pavimento (Nível 0)
escala 1:50

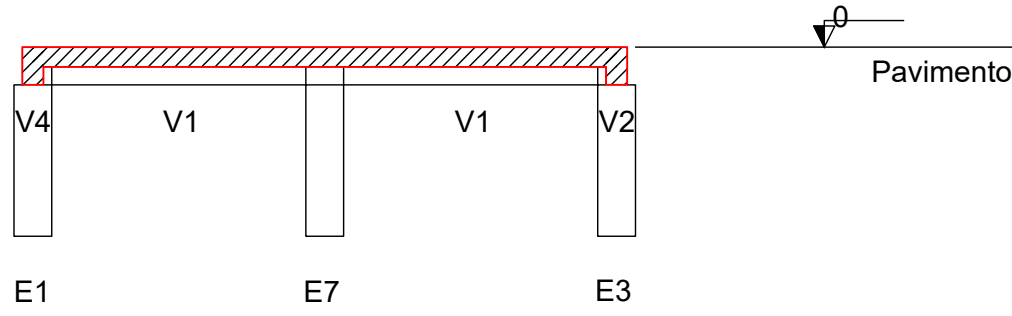

Corte A-A
escala 1:50

Relação do aço






6xestacas 25
Positivos V1
V2 V3
V4

AÇO	N	DIAM (mm)	QUANT	C. UNIT (cm)	C. TOTAL (cm)
CA60	1	5.0	88	73	6424
	2	5.0	39	266	10374
	3	5.0	18	396	7128
	4	5.0	72	67	4824
CA50	5	8.0	4	407	1628
	6	8.0	4	435	1740
	7	8.0	4	277	1108
	8	8.0	4	305	1220
	9	8.0	24	263	6312

Resumo do aço

AÇO	DIAM (mm)	C. TOTAL (m)	QUANT + 10 % (Barras)	PESO + 10 % (kg)
CA50	8.0	120.1	12	52.1
CA60	5.0	287.5	27	48.7
PESO TOTAL (kg)				
CA50	52.1			
CA60	48.7			

Volume de concreto (C-25) = 1.6 m³
Área de forma = 15.18 m²

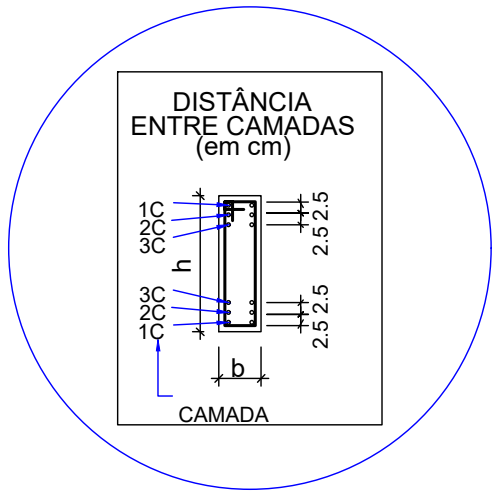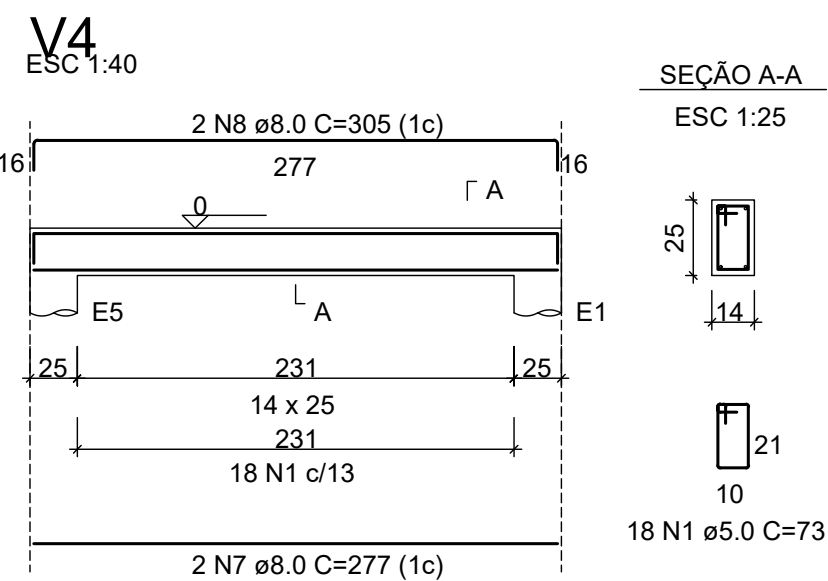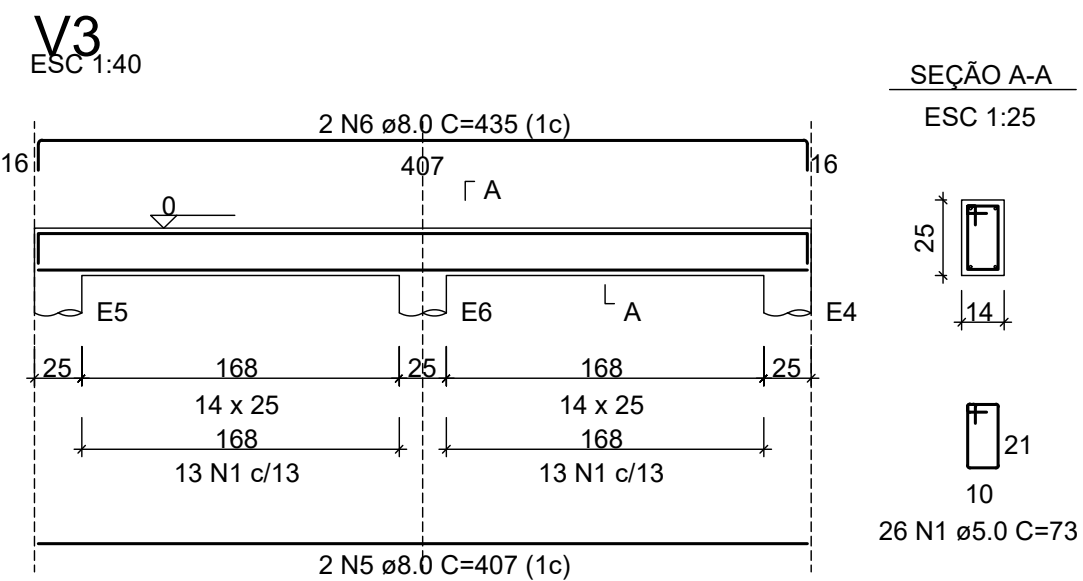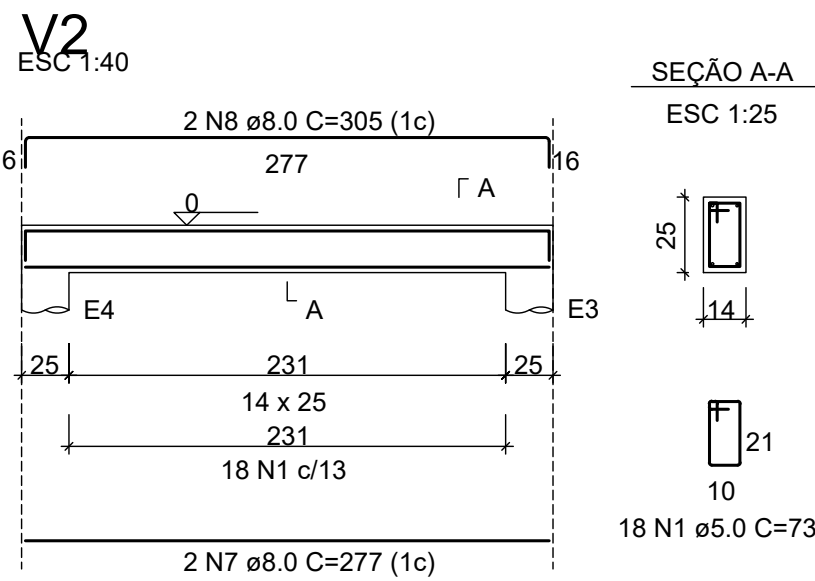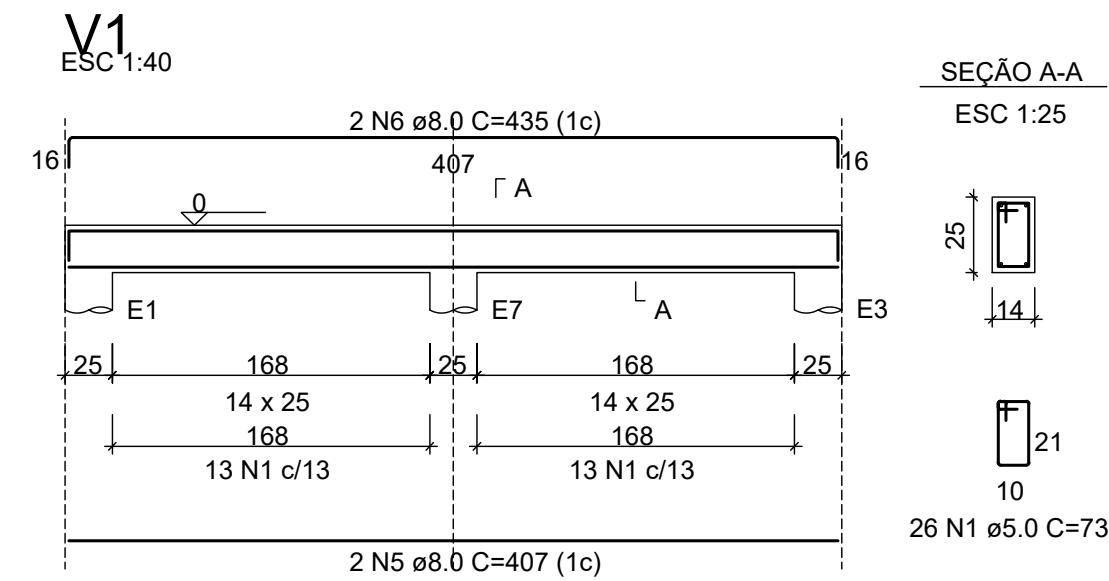

APROVAÇÃO - PREFEITURA MUNICIPAL DE ANAURILÂNDIA-MS

ANAUROLÂNDIA AMIDOS LTDA-EPP

03/04/2023

INDICADAS

2